


# FIXED LOUVRE PERGOLAS

## Contents:


- 1.01 Frame & Louvre Profile Options
- 2.01 Attached Pergola (Option 1)
- 2.02 Attached Pergola (Option 2)
- 2.03 Standalone Pergola
- 2.04 3D Views
- 2.05 3D Views
  
- 3.01 Details 1 and 2 - Vertical Cladding
- 3.02 Details 1 and 2 - Weatherboard Cladding
- 3.03 Details 1 and 2 - Brick Cladding - Spacer Tube
- 3.04 Detail 2 - Brick Cladding - Pre-clad Bracket
- 3.05 Details 1 and 2 - Metal Cladding
- 3.06 Details 1 and 2 - Concrete Wall
- 3.07 Detail 3 - Concrete Deck
- 3.08 Detail 3 - Timber Deck

# FRAME & LOUVRE PROFILE OPTIONS

## FRAME PROFILE OPTIONS

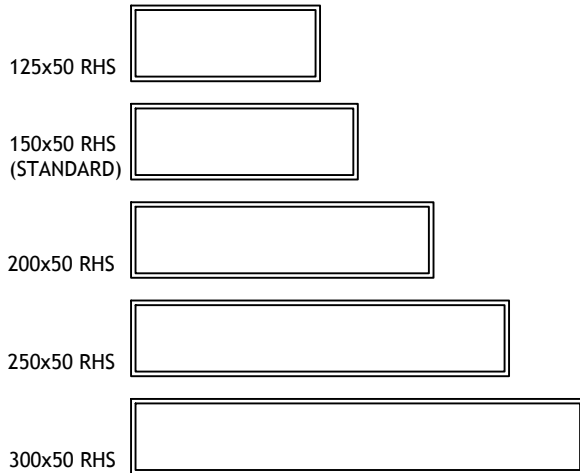


## LOUVRE PROFILE OPTIONS

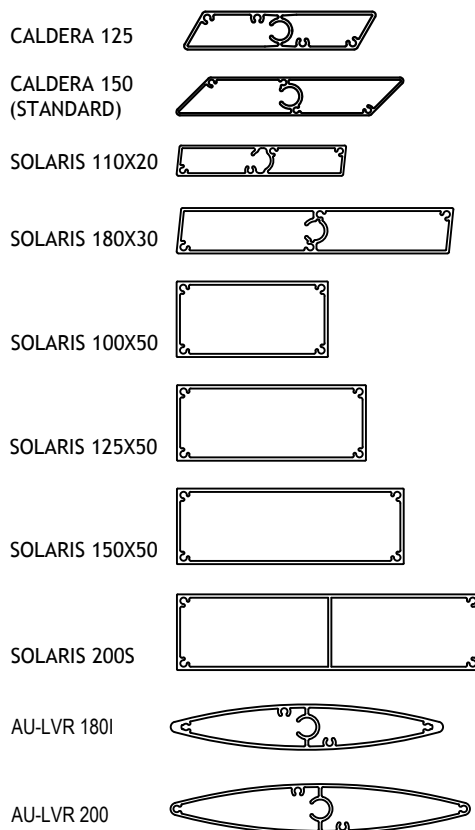

REFER TO THE SPAN TABLES FOR THE MAXIMUM LOUVRE SPAN IN DIFFERENT WIND ZONES.


# ATTACHED PERGOLA

(OPTION 1: LOUVRES PARALLEL TO THE BUILDING)

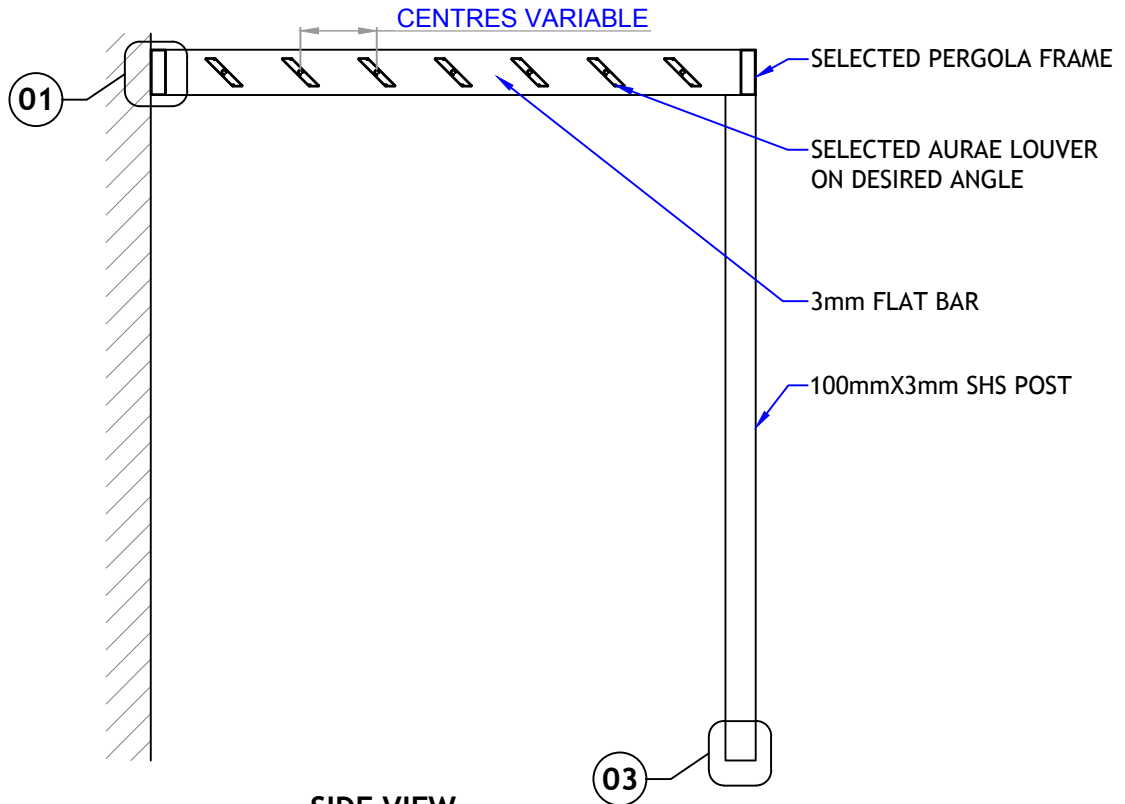

**SIDE VIEW**

SCALE: 1:25@A4

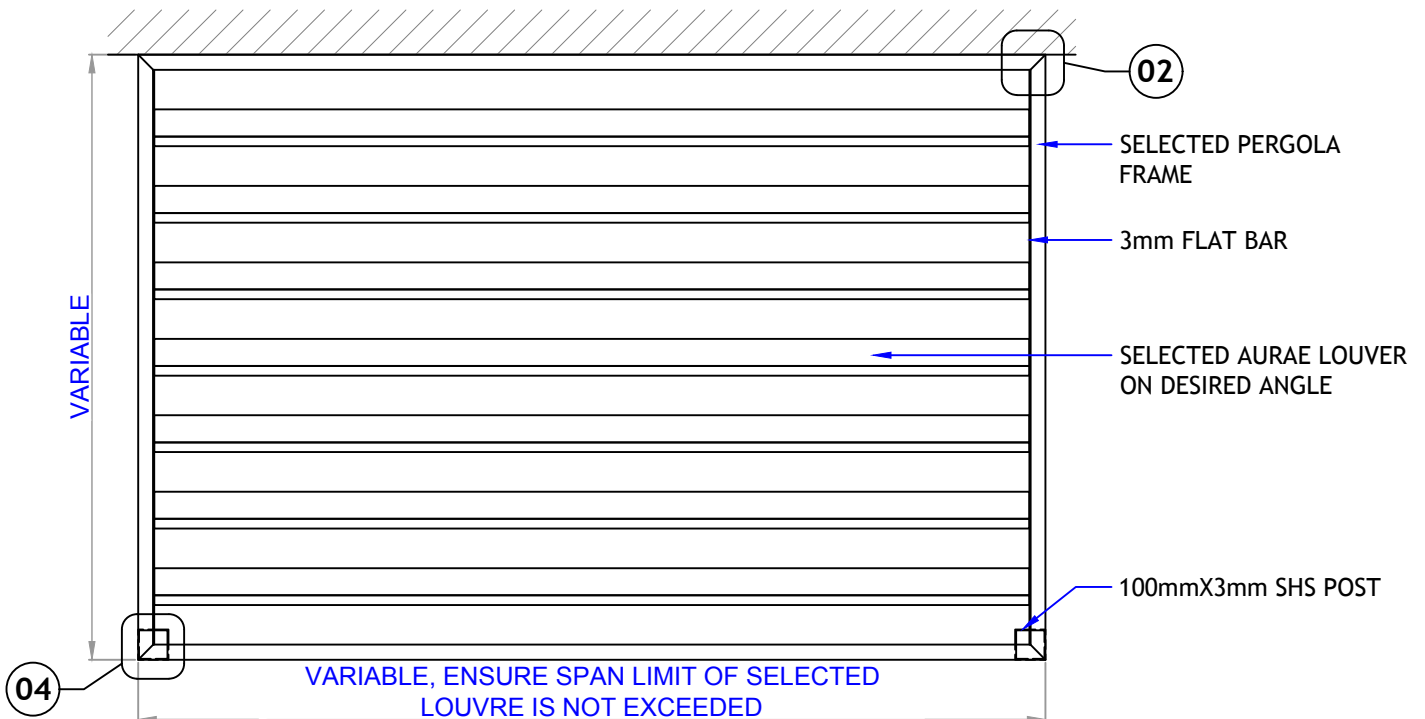


**PLAN**

SCALE: 1:25@A4


# ATTACHED PERGOLA

(OPTION 2: LOUVRES PERPENDICULAR TO THE BUILDING)

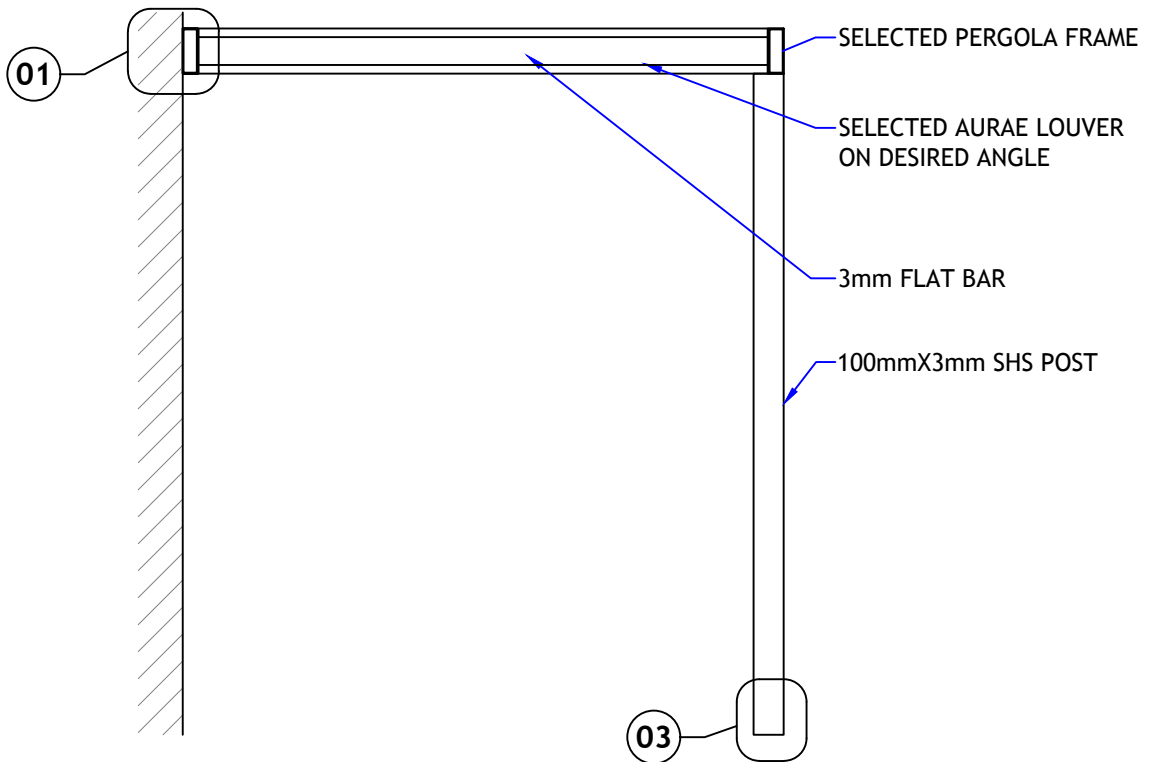

**SIDE VIEW**


SCALE: 1:25@A4

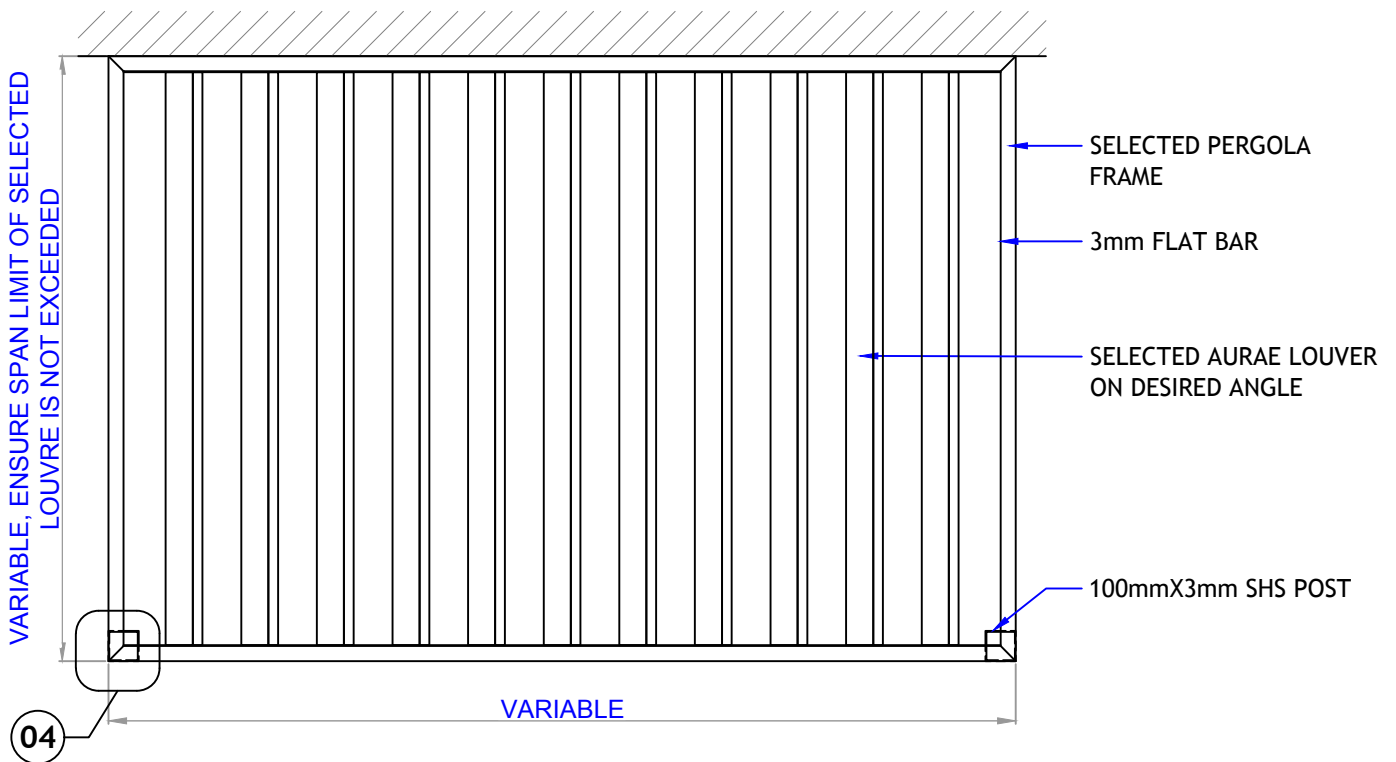

**PLAN**


SCALE: 1:25@A4

# STANDALONE PERGOLA

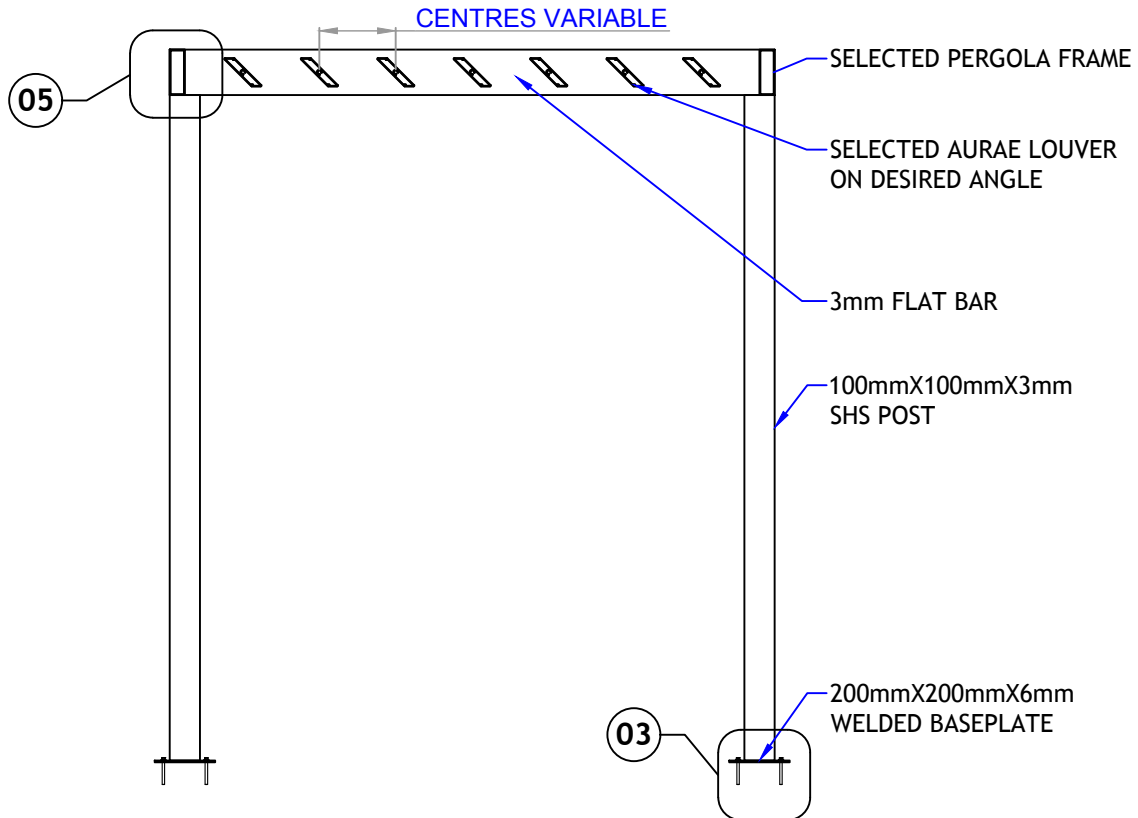

**SIDE VIEW**

SCALE: 1:25@A4

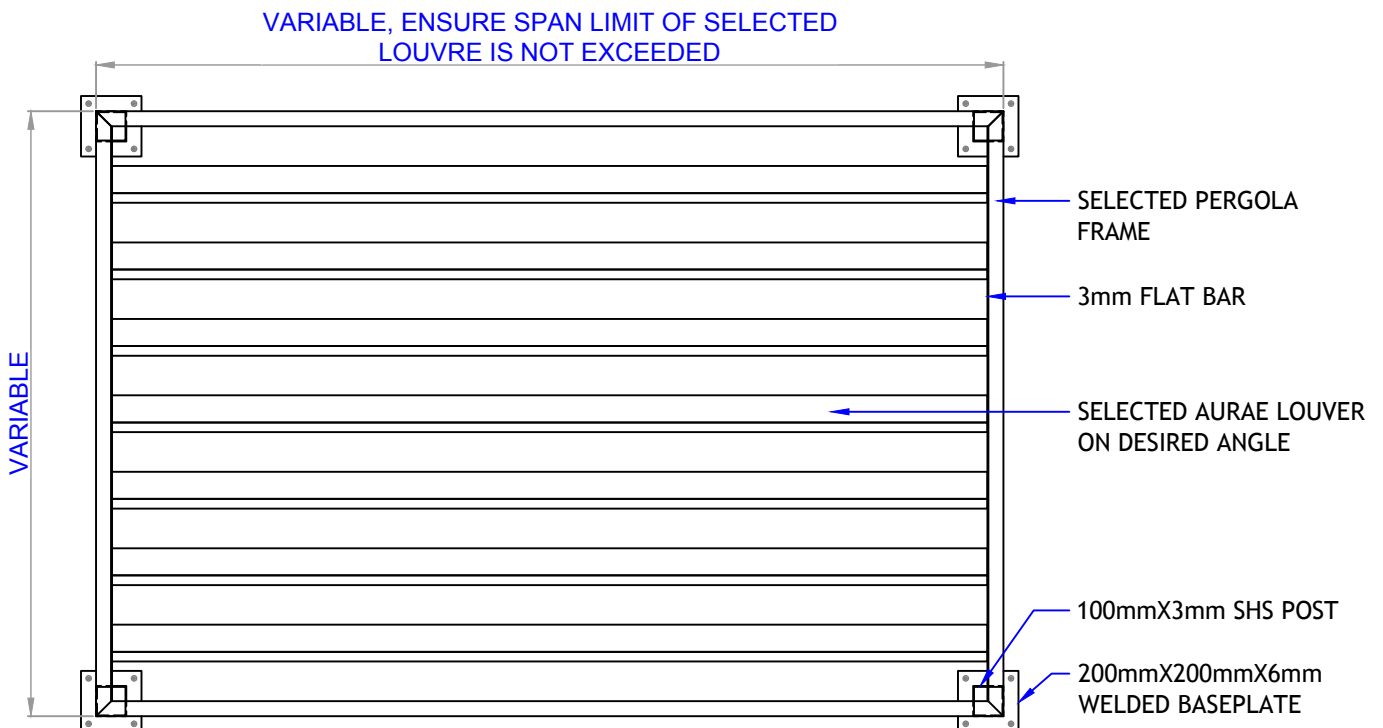

**PLAN**

SCALE: 1:25@A4

## PERGOLAS - 3D VIEWS



**ATTACHED PERGOLA (OPTION 1)**

SCALE: N.T.S.



**ATTACHED PERGOLA (OPTION 2)**

SCALE: N.T.S.



**STANDALONE PERGOLA**

SCALE: N.T.S.

## PERGOLAS - 3D VIEWS



### PERGOLA WITH MIDDLE BEAM


(FOR WHEN PERGOLA WIDTH EXCEEDS ALLOWABLE LOUVRE SPAN)  
SCALE: N.T.S.



### CUSTOM SHAPE PERGOLAS


(INTEGRATED CANOPIES AVAILABLE)  
SCALE: N.T.S.

# VERTICAL CLADDING

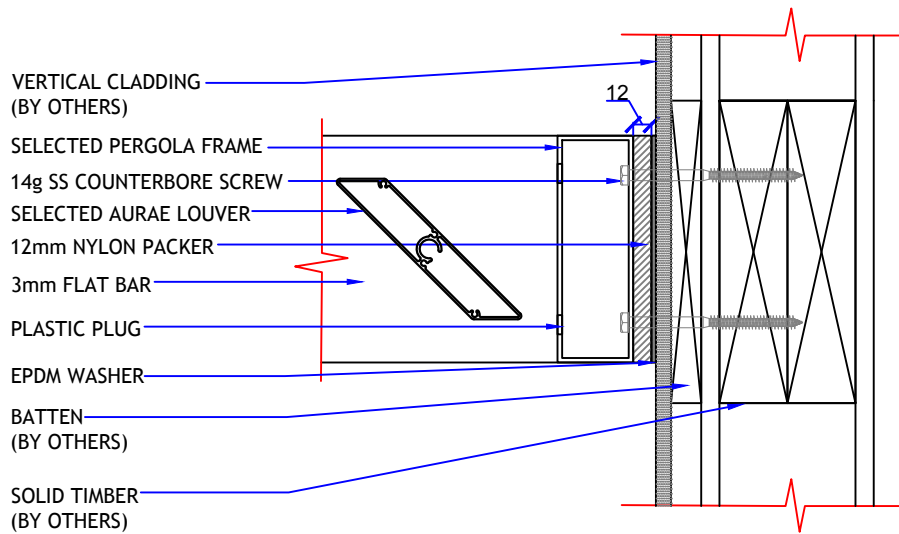

**DETAIL 01 (Side View)**

SCALE: 1:5@A4

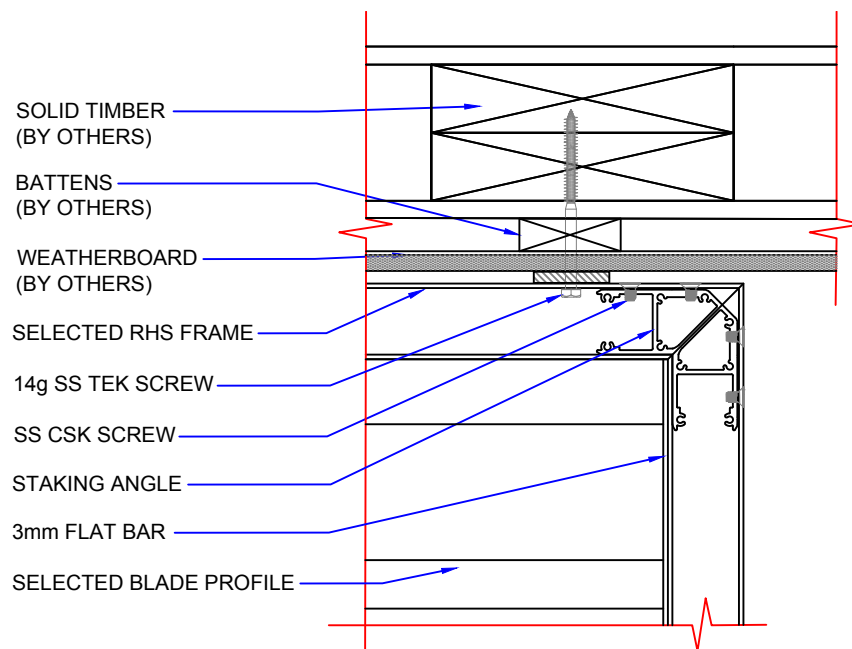


**DETAIL 02 (Plan View)**

SCALE: 1:5@A4




# WEATHERBOARD CLADDING

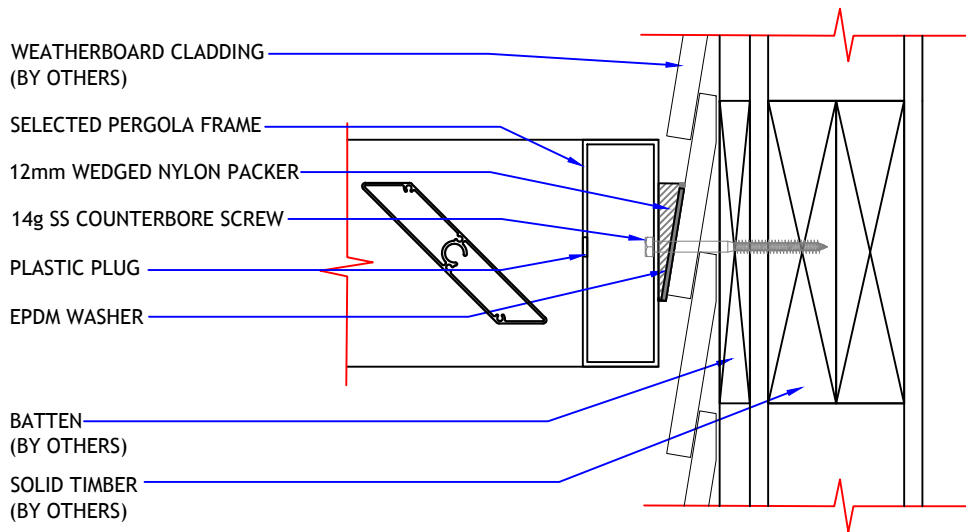

**DETAIL 01 (Side View)**


SCALE: 1:5@A4

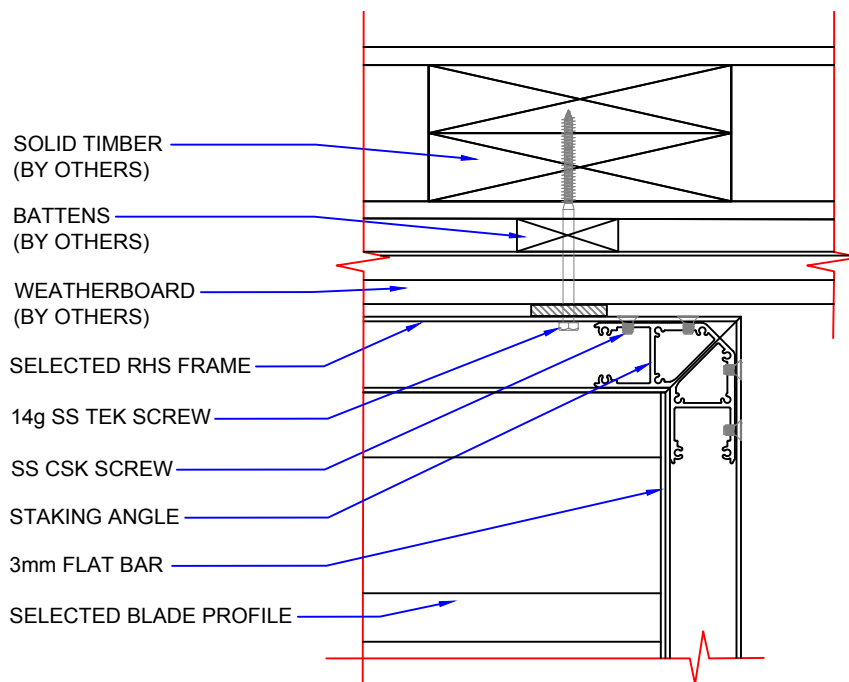

**DETAIL 02 (Plan View)**


SCALE: 1:5@A4

# BRICK CLADDING - SPACER TUBE

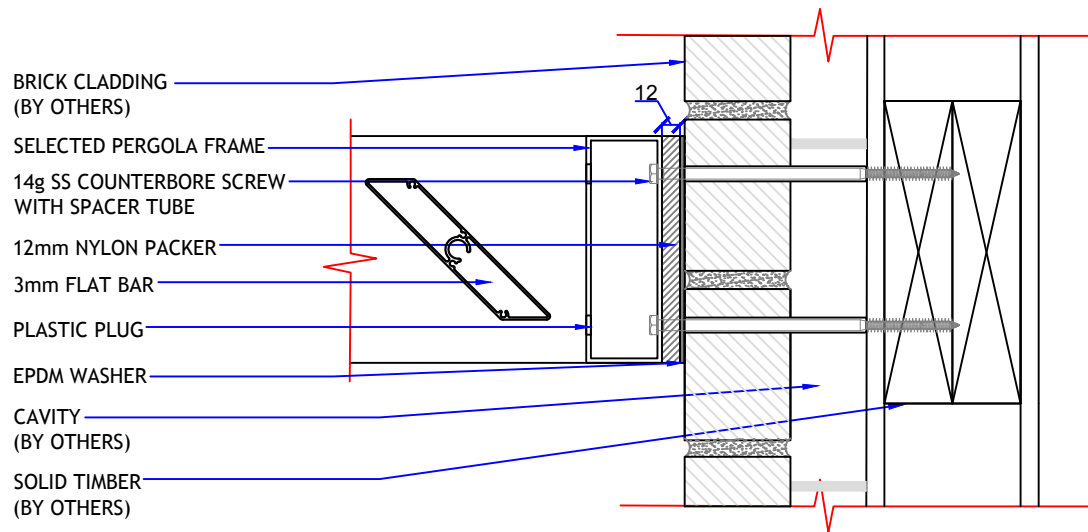

**DETAIL 01 (Side View)**


SCALE: 1:5@A4

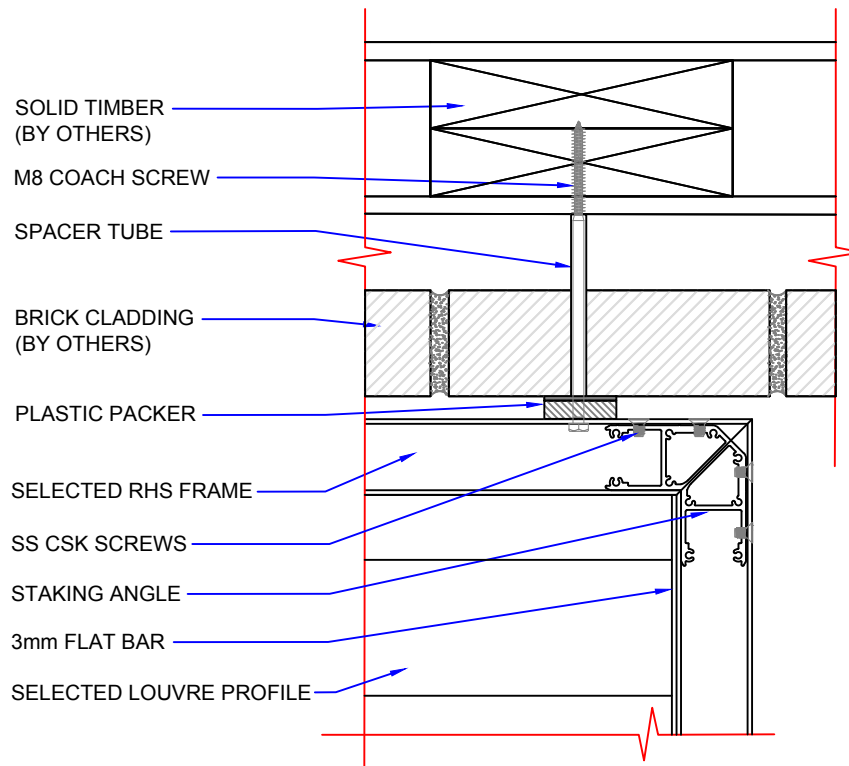

**DETAIL 02 (Plan View)**

SCALE: 1:5@A4


## BRICK CLADDING - PRE-CLAD BRACKET

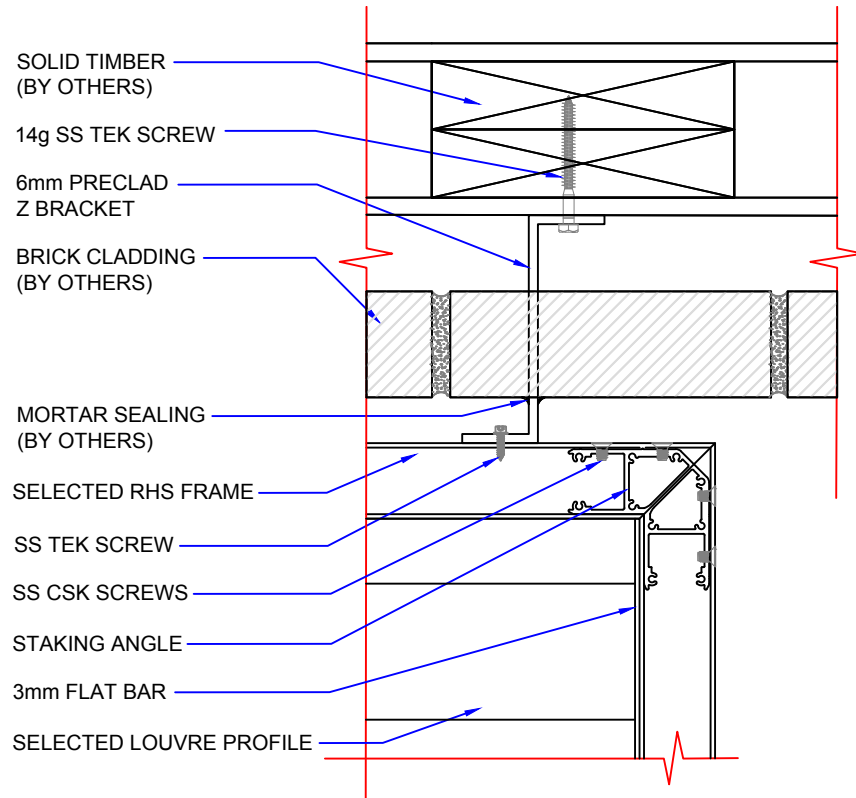

**DETAIL 02 (Plan View)**


SCALE: 1:5@A4

METAL CLADDING

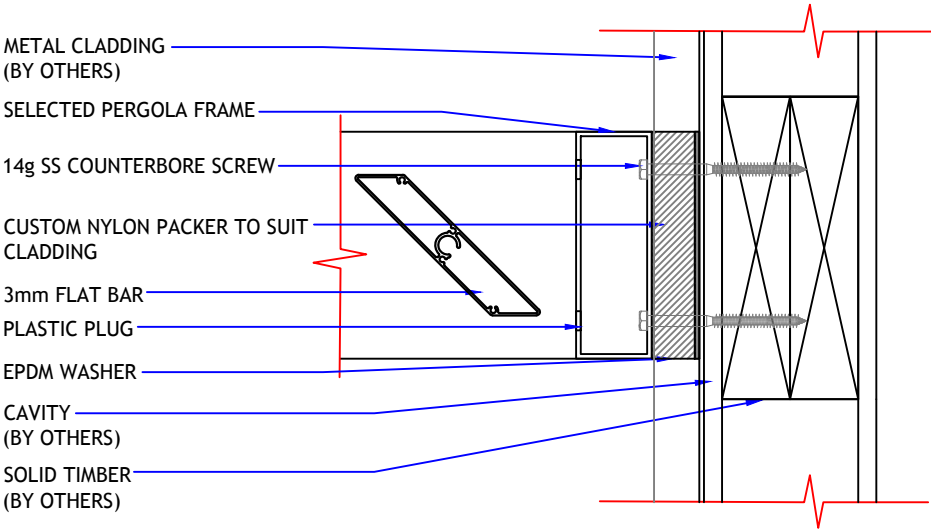

DETAIL 01 (Side View)


SCALE: 1:5@A4

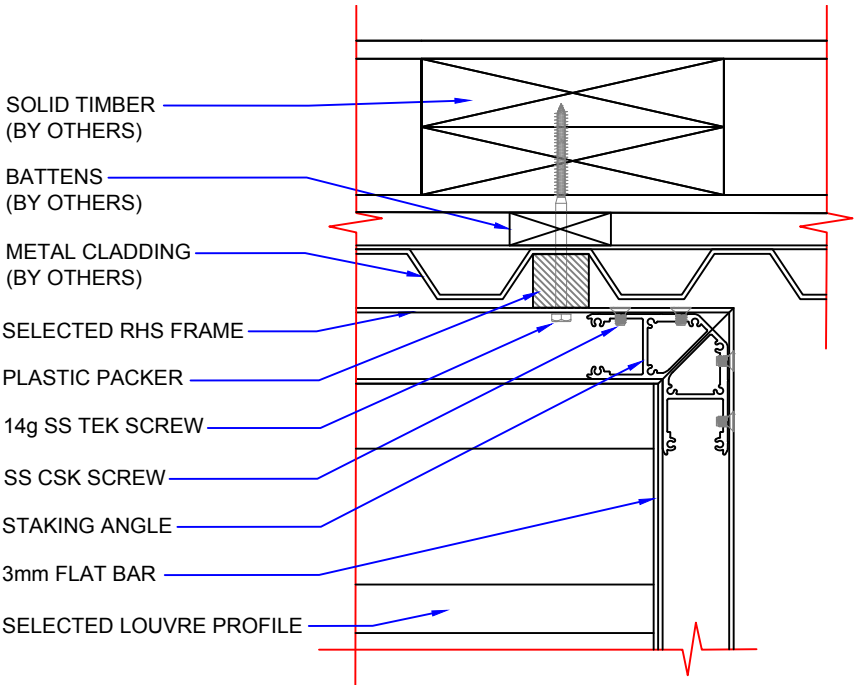

DETAIL 02 (Plan View)


SCALE: 1:5@A4

# CONCRETE WALL

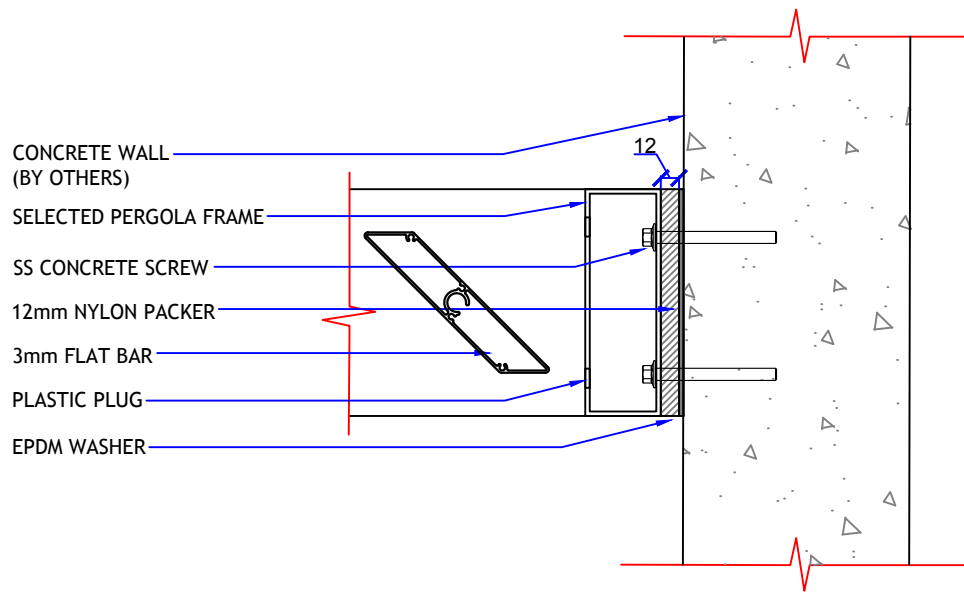

**DETAIL 01 (Side View)**


SCALE: 1:5@A4

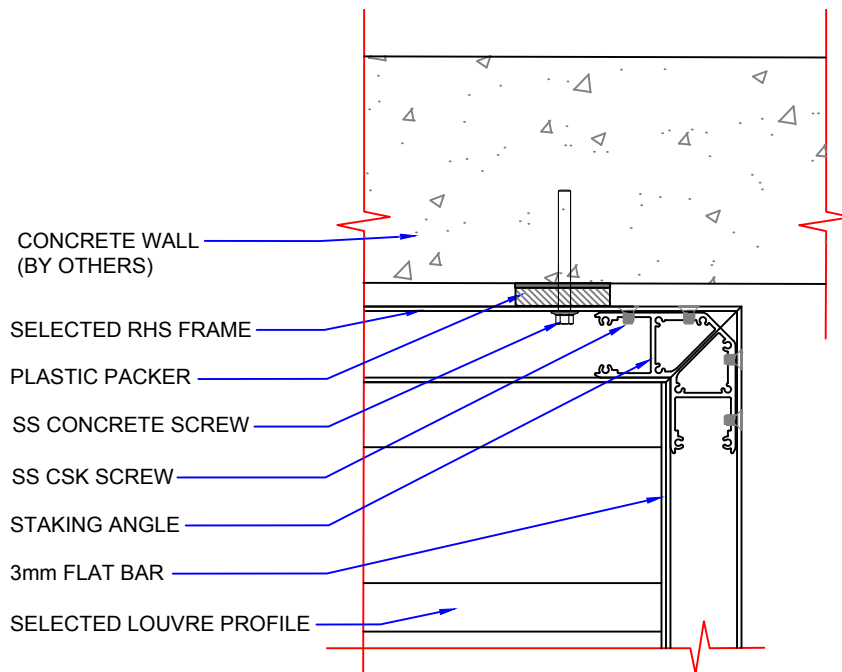

**DETAIL 02 (Plan View)**


SCALE: 1:5@A4

# CONCRETE PATIO

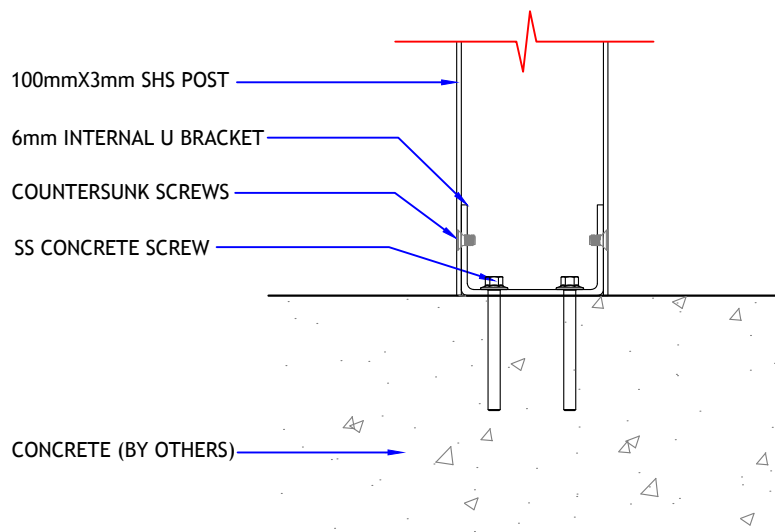

## DETAIL 03 - INTERNAL BRACKET


SCALE: 1:5@A4

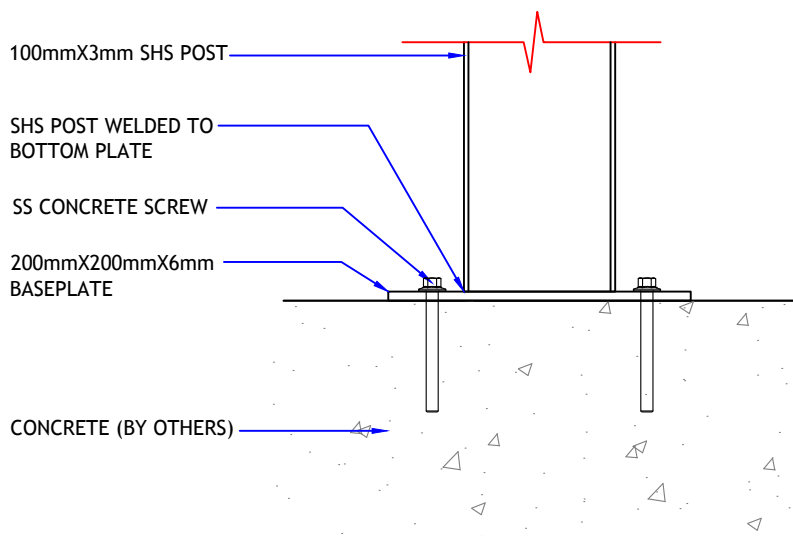

## DETAIL 03 - BASEPLATE


SCALE: 1:5@A4

# TIMBER DECK

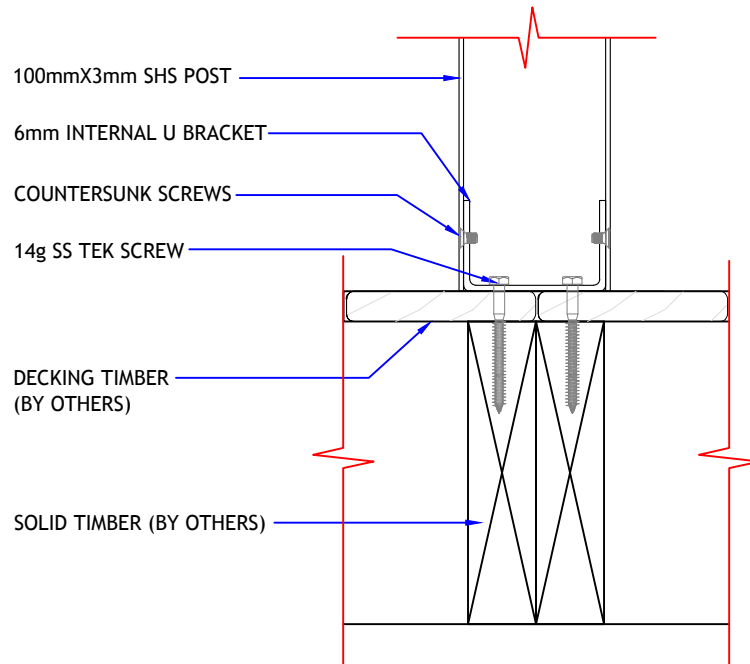

## DETAIL 03 - INTERNAL BRACKET

SCALE: 1:5@A4

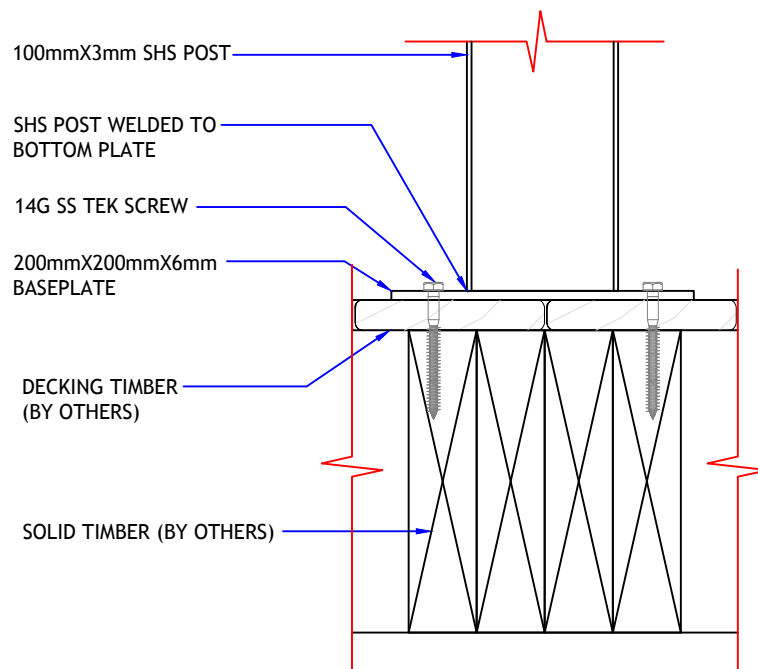

## DETAIL 03 - BASEPLATE

SCALE: 1:5@A4



For more information or for help with your next project

call Aurae on 099722897

or visit [www.aurae.co.nz](http://www.aurae.co.nz)