
# WINDOW SHROUDS


# Contents:

- 1.01 Profile and Bracket Options
- 2.01 RMC Bracket (Option 1)
- 2.02 Angle Bracket (Option 2)
- 2.03 Custom Shroud shapes
- 3.01 Detail Vertical Cladding RMC Bracket (Option 1)
- 3.02 Detail Vertical Cladding Angle Bracket (Option 2)
- 3.03 Detail Weatherboard Cladding RMC Bracket (Option 1)
- 3.04 Detail Weatherboard Cladding Angle Bracket (Option 2)
- 3.05 Detail Brick Cladding RMC Bracket (Option 1)
- 3.06 Detail Brick Cladding Angle Bracket (Option 2)
- 3.07 Detail Metal Cladding RMC Bracket (Option 1)
- 3.08 Detail Metal Cladding Angle Bracket (Option 2)
- 3.09 Detail Concrete Wall RMC Bracket (Option 1)
- 3.10 Detail Concrete Wall Angle Bracket (Option 2)



PROFILE & BRACKET OPTIONS			
SHROUD PROFILE OPTIONS			
SOLARIS 200x20mm			
SOLARIS 250x20mm			
SOLARIS 300x20mm			
SOLARIS 450x20mm			
SOLARIS 125x50mm			
SOLARIS 2505			
Solaris 300x50			
SOLARIS 350x50			
SOLARIS 450x50			
BRACKET OPTIONS			
FOLDED REAR MOUNT CHANNEL BRACKET         Suitable for Solaris 200x20mm, Solaris 250x20mm,Solaris 300x20mm and Solaris 450x20mm.			
Image: Second system       REAR MOUNT CHANNEL BRACKET         Suitable for Solaris 125x50mm,Solaris 150x50mm, Solaris 200x50mm, Solaris 250x50mm,Solaris 300x50mm, solaris 350x50mm and Solaris 450x50mm.			
Ph: 09 972 2897		WINDOW SHROUD	
E: sales@aurae.co.nz W: www.aurae.co.nz	Contact Aurae for project-specific advice. Details subject to change without notice.	PROFILE & BRACKE	
Making houses look good. ©2018 All rights reserved		SHEET NO:	1.01

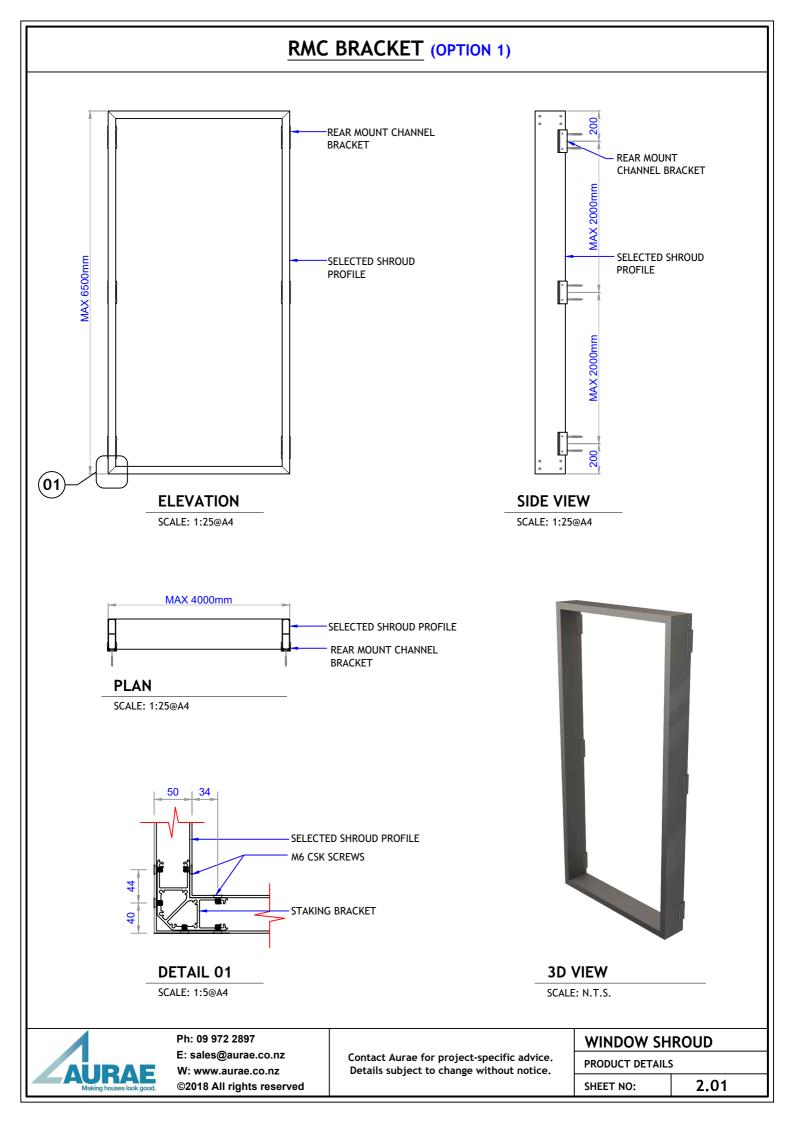

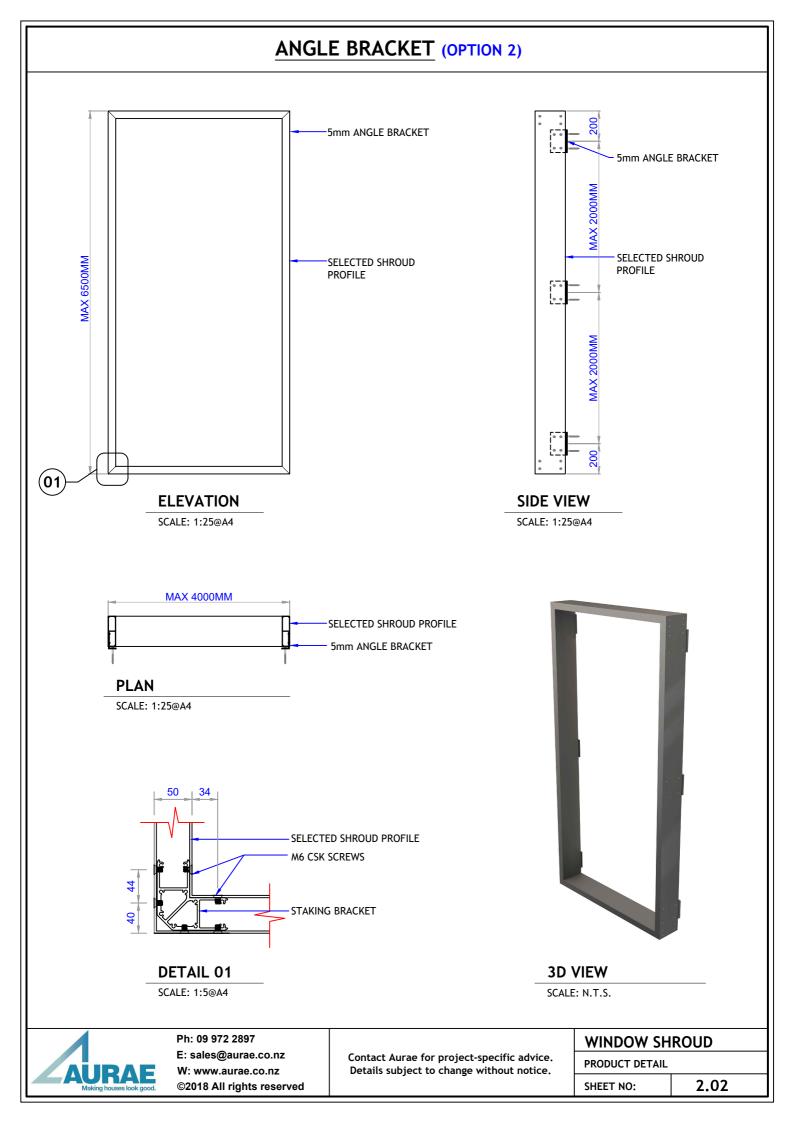

# **CUSTOM SHROUD SHAPES**





#### CORNER WINDOW SHROUD - 3D VIEW

SCALE: N.T.S.

3 SIDED WINDOW SHROUD - 3D VIEW
SCALE: N.T.S.



#### WINDOW SHROUD WITH LOUVERS - 3D VIEW

SCALE: N.T.S.






Ph: 09 972 2897 E: sales@aurae.co.nz W: www.aurae.co.nz ©2018 All rights reserved

Contact Aurae for project-specific advice. Details subject to change without notice.


### CUSTOM SHROUD SHAPES SHEET NO:

# VERTICAL CLADDING - RMC BRACKET (OPTION 1)

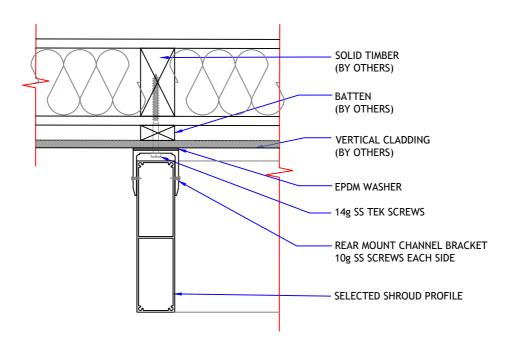

DETAIL 01 (Plan View)

SCALE: 1:5@A4

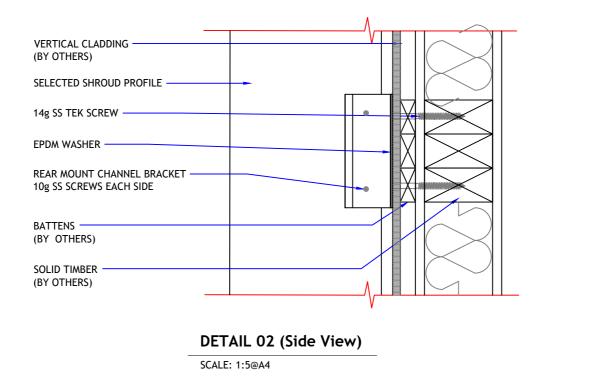




Ph: 09 972 2897

E: sales@aurae.co.nz W: www.aurae.co.nz ©2018 All rights reserved Contact Aurae for project-specific advice. Details subject to change without notice. WINDOW SHROUD


FIXING DETAIL
SHEET NO:

# VERTICAL CLADDING - ANGLE BRACKET (OPTION 2)

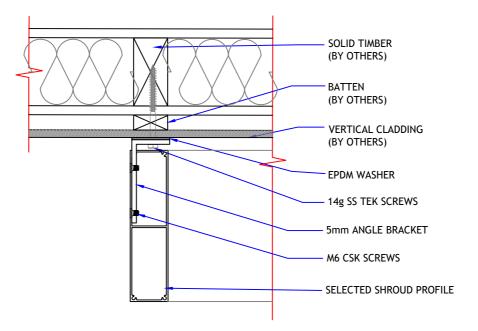

DETAIL 01 (Plan View)

SCALE: 1:5@A4

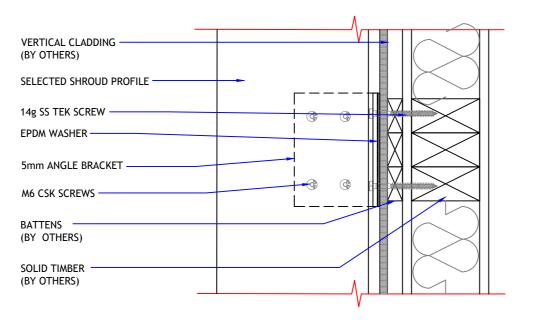

#### DETAIL 02 (Side View)

SCALE: 1:5@A4




Ph: 09 972 2897

E: sales@aurae.co.nz W: www.aurae.co.nz ©2018 All rights reserved Contact Aurae for project-specific advice. Details subject to change without notice. WINDOW SHROUD


FIXING DETAIL SHEET NO:

## WEATHERBOARD - RMC BRACKET (OPTION 1)

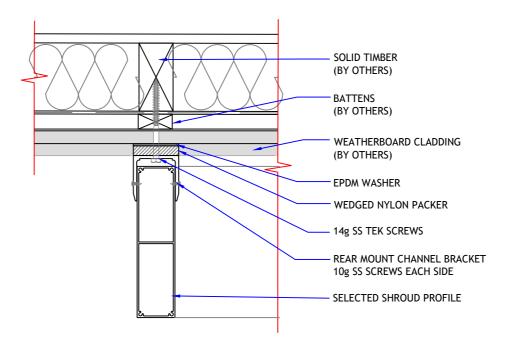

DETAIL 01 (Plan View)

SCALE: 1:5@A4

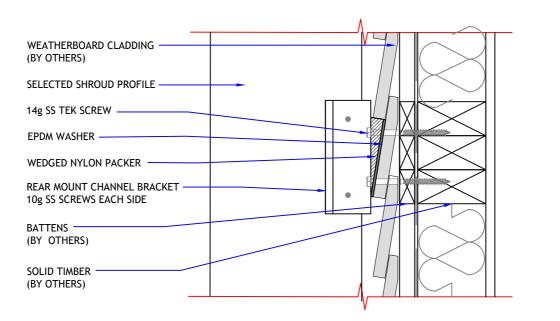

#### **DETAIL 02 (Side View)**


SCALE: 1:5@A4



Ph: 09 972 2897

E: sales@aurae.co.nz W: www.aurae.co.nz ©2018 All rights reserved Contact Aurae for project-specific advice. Details subject to change without notice. WINDOW SHROUD

FIXING DETAIL
SHEET NO:

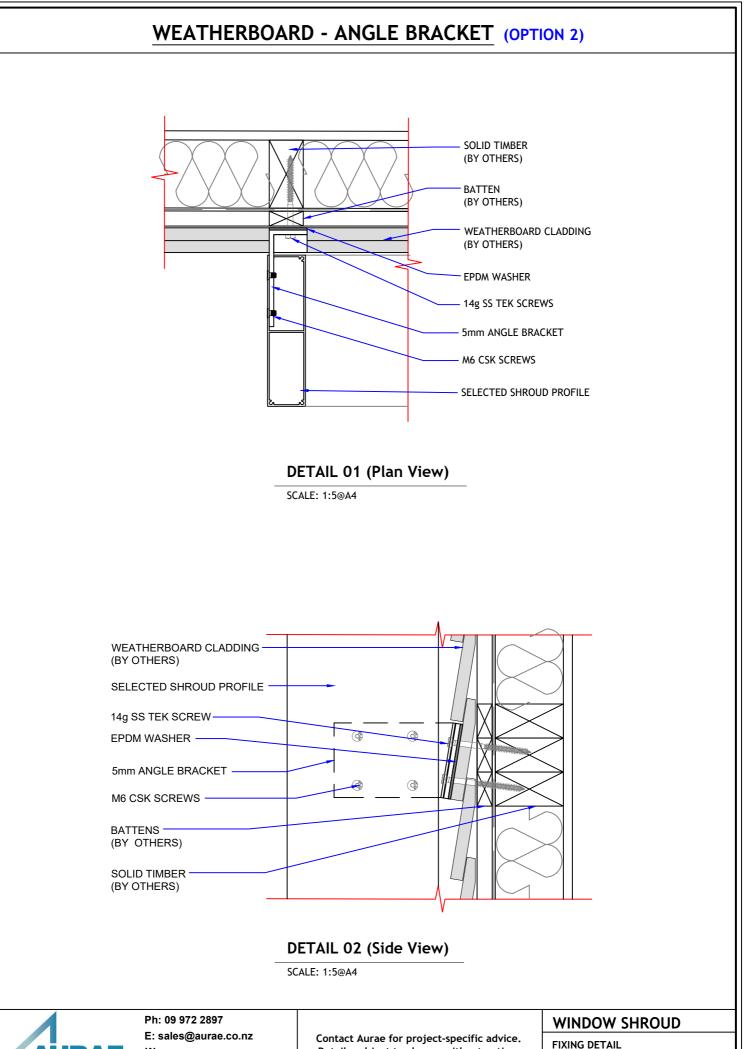


W: www.aurae.co.nz ©2018 All rights reserved

Contact Aurae for project-specific advice. Details subject to change without notice.


SHEET NO:

# BRICK - RMC BRACKET (OPTION 1)

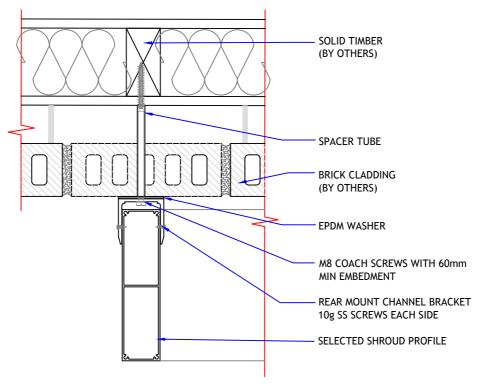

DETAIL 01 (Plan View)

SCALE: 1:5@A4

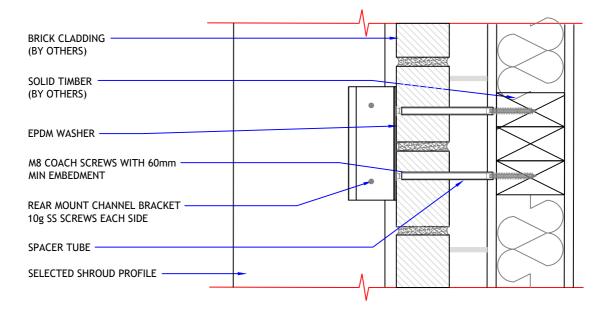

#### DETAIL 02 (Side View)

SCALE: 1:5@A4



Ph: 09 972 2897 E: sales@aurae.co.nz


W: www.aurae.co.nz

©2018 All rights reserved

Contact Aurae for project-specific advice. Details subject to change without notice. WINDOW SHROUD


FIXING DETAIL
SHEET NO:

# BRICK - ANGLE BRACKET (OPTION 2)

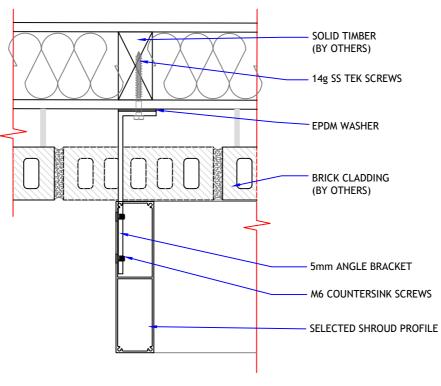

DETAIL 01 (Plan View)

SCALE: 1:5@A4

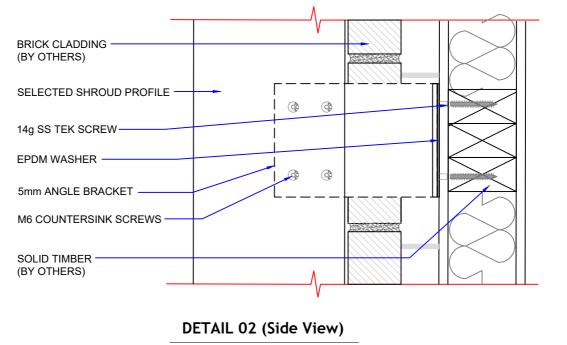

SCALE: 1:5@A4




Ph: 09 972 2897 E: sales@aurae.co.nz


W: www.aurae.co.nz ©2018 All rights reserved Contact Aurae for project-specific advice. Details subject to change without notice. WINDOW SHROUD


FIXING DETAIL

SHEET NO:


.

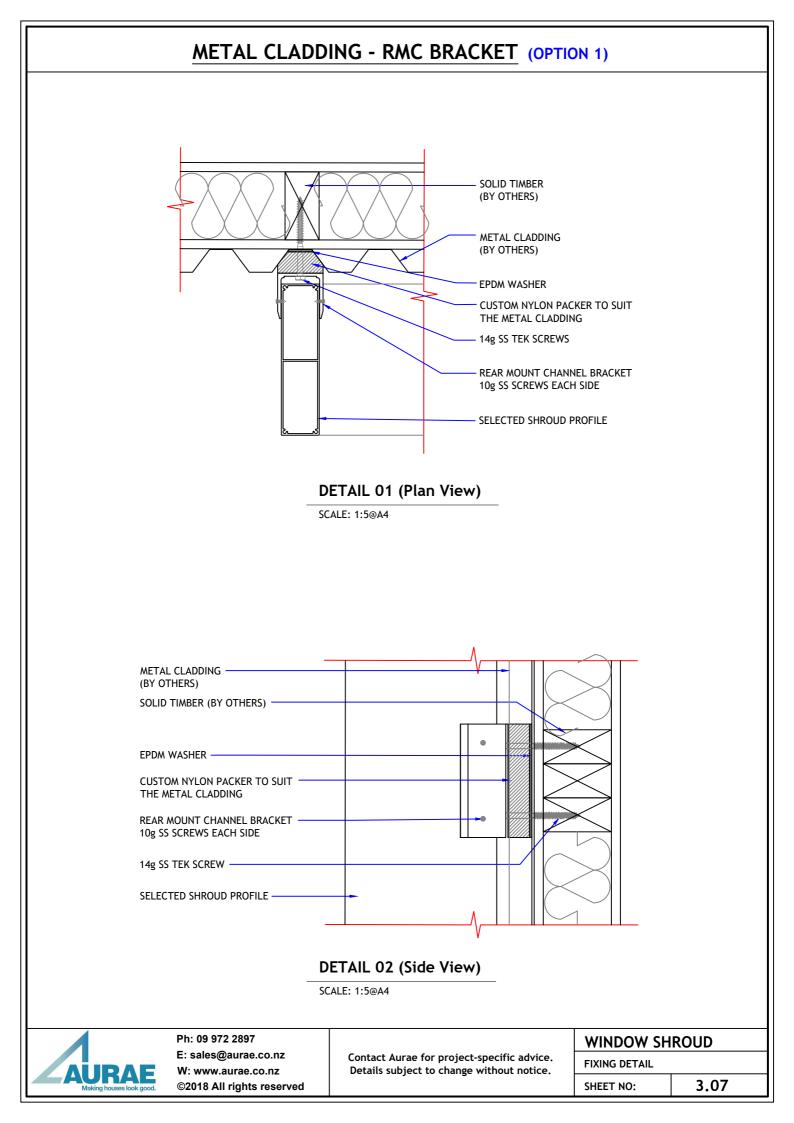

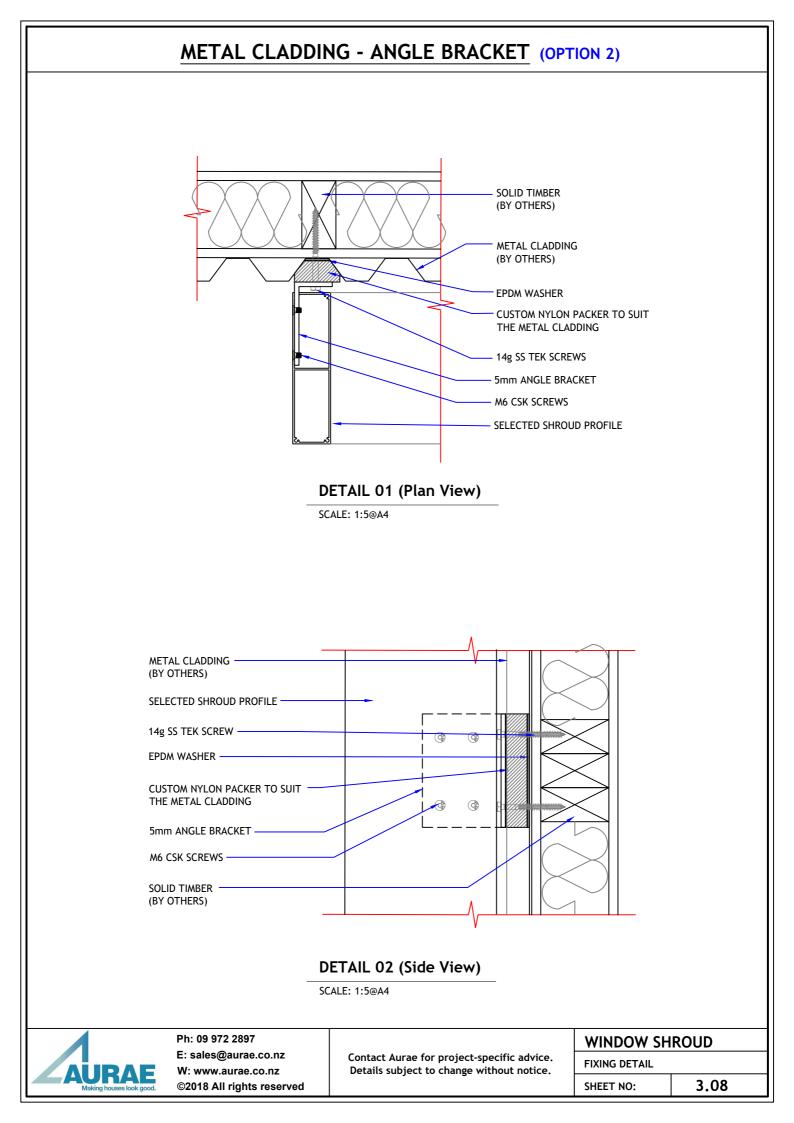

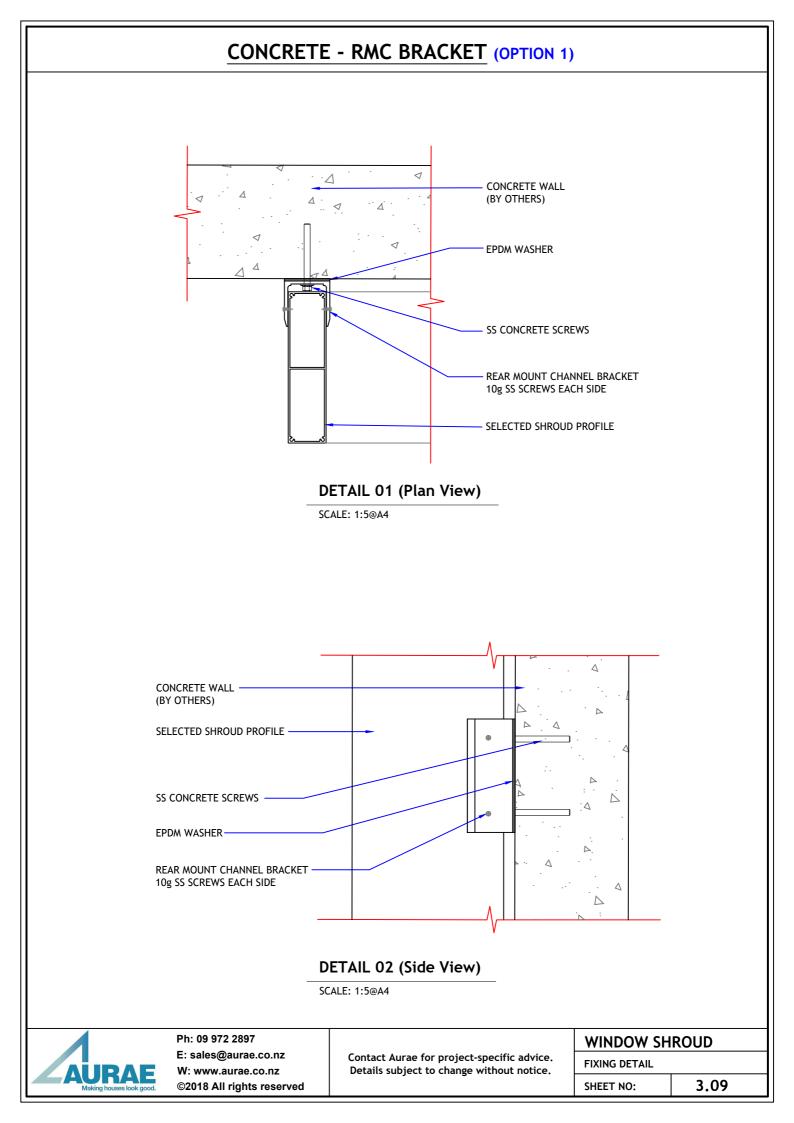


# CONCRETE - ANGLE BRACKET (OPTION 2)

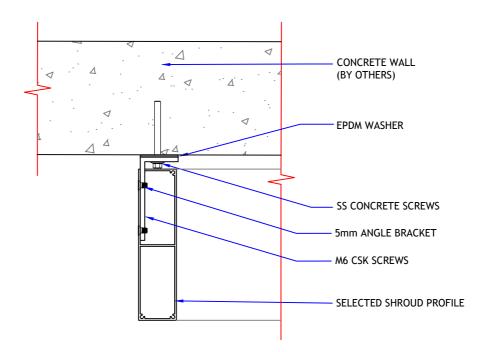

**DETAIL 01 (Plan View)** 

SCALE: 1:5@A4

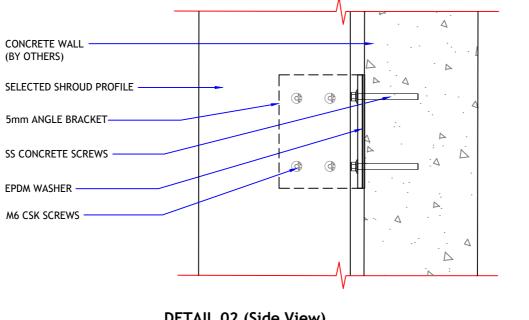

#### DETAIL 02 (Side View)

SCALE: 1:5@A4



Ph: 09 972 2897 E: sales@aurae.co.nz W: www.aurae.co.nz

©2018 All rights reserved

Contact Aurae for project-specific advice. Details subject to change without notice.

WINDOW SHROUD FIXING DETAIL

SHEET NO:



For more information or for help with your next project call Aurae on 099722897 or visit www.aurae.co.nz